



REFER TO PLAN 1-22
FOR INDUSTRIAL TRACK
ROADBED DETAILS

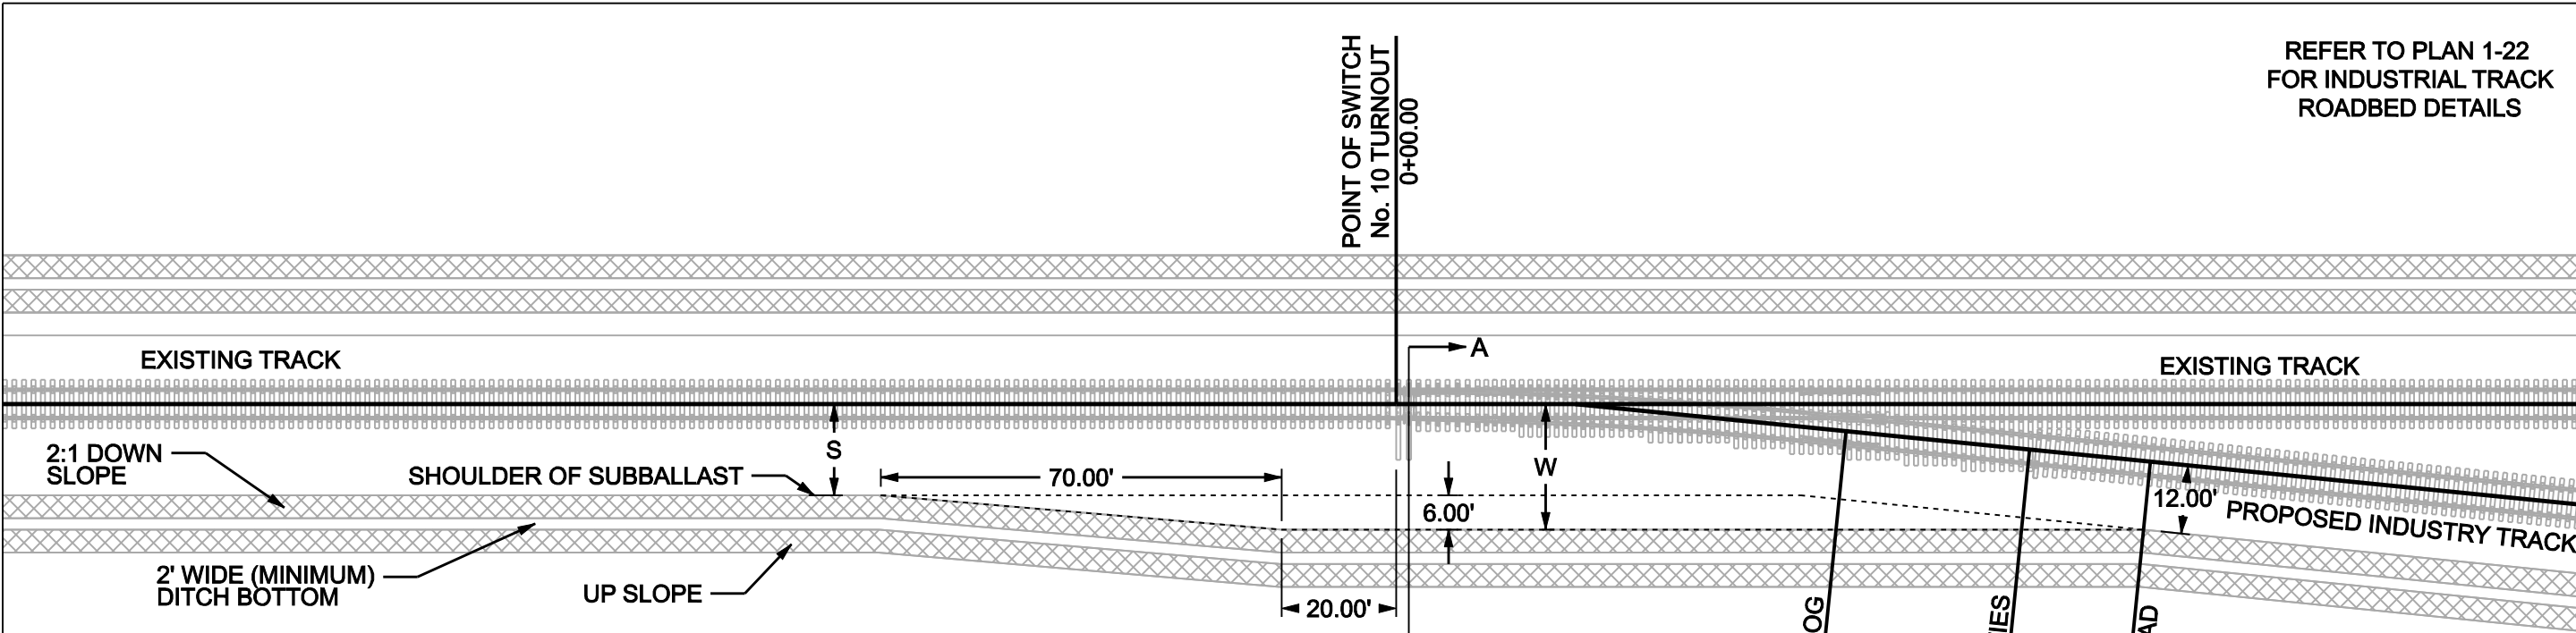

SECTION A-A

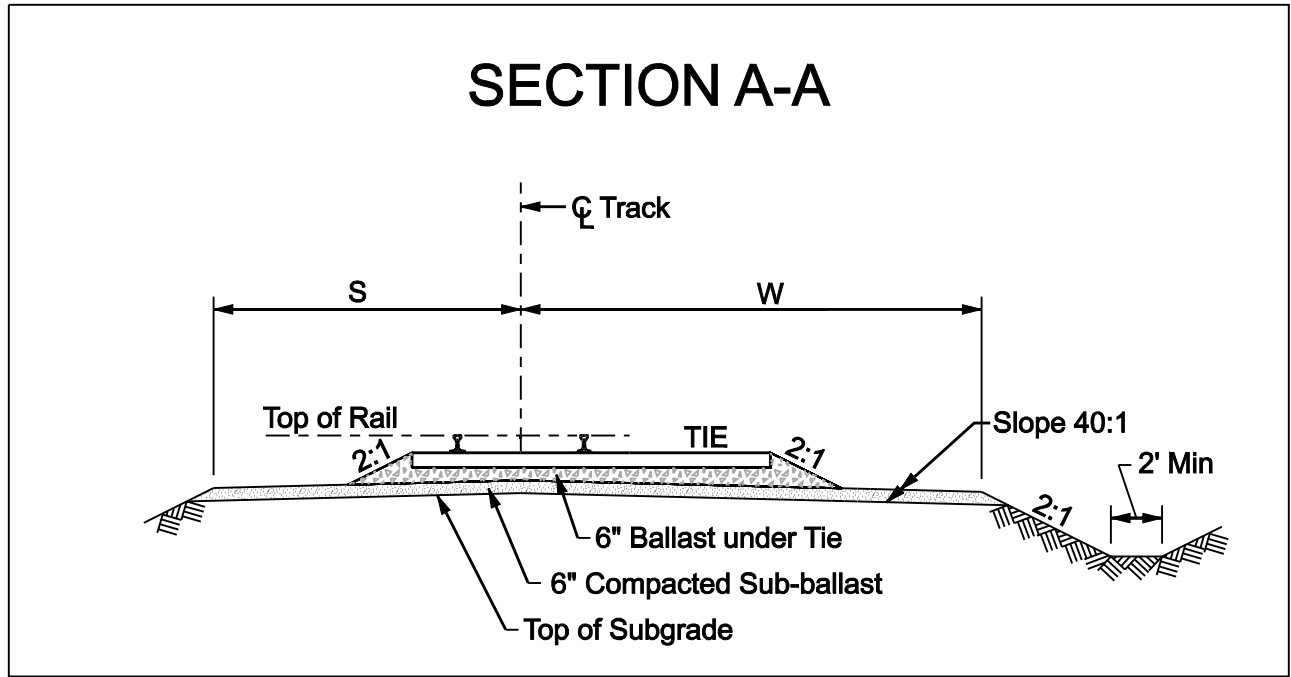

	SUBBALLAST WIDTH FROM C/L	WALKWAY WIDTH FROM C/L	APPROXIMATE END STATION OF TURNOUT PAD
	S	W	
MAIN TRACK	16 FT	22 FT	1+32
LEAD TRACK	14 FT	20 FT	1+12
INDUSTRY TRACK	12 FT	18 FT	0+92

NORFOLK SOUTHERN RAILWAY COMPANY

TURNOUT PAD

FOR No. 10 INDUSTRY TURNOUTS

MAY 2010

ATLANTA, GA

REVISION				
DATE				