

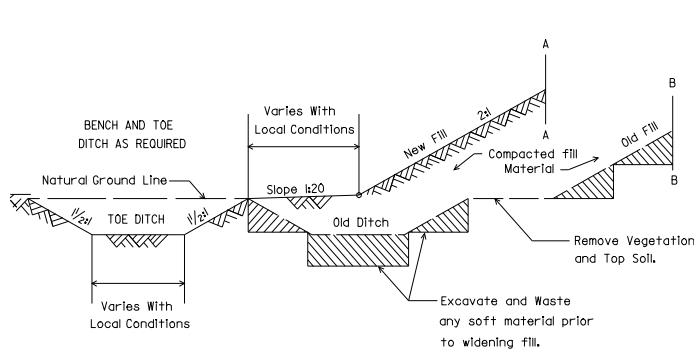


REFER TO PLAN 1-22
FOR TRACK DETAILS

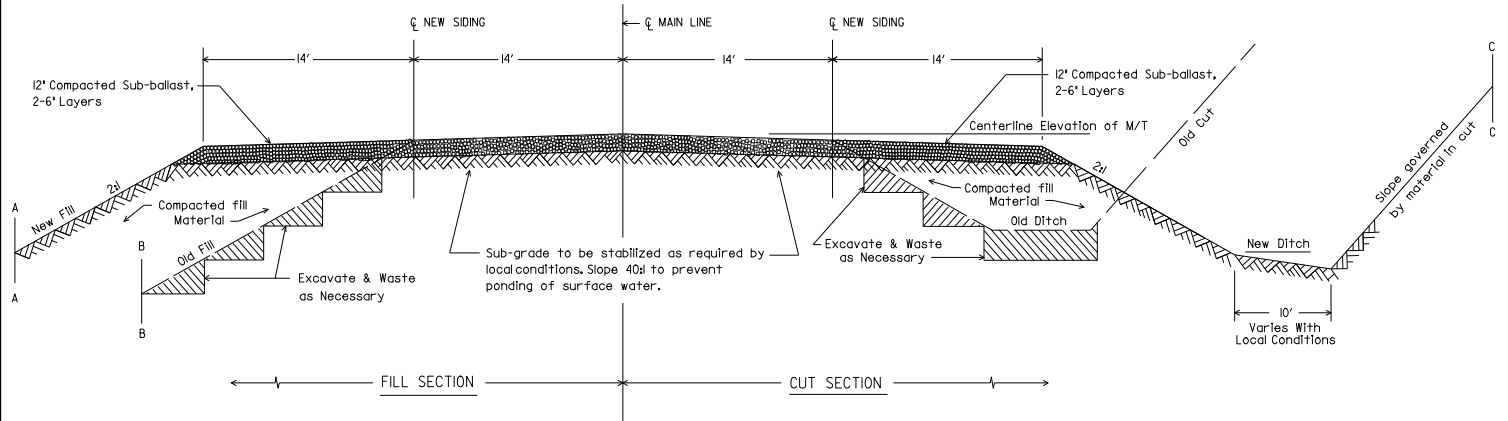

METHOD OF WIDENING TOE OF FILL

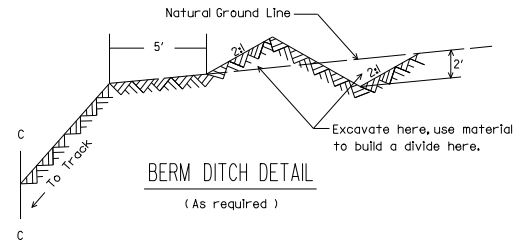

NORFOLK SOUTHERN RAILWAY COMPANY

ROADBED SECTION

NEW SIDING PARALLEL TO
EXISTING SINGLE MAIN LINE
JANUARY 1989

Atlanta, Georgia

REVISION	
DATE	