


CROSS SECTION ~ SINGLE TRACK

**NORFOLK SOUTHERN CORP
STANDARD UNDERPASS
BRIDGE DETAILS**

**TYPICAL CROSS SECTION
SINGLE TRACK**

OFFICE OF CHIEF ENGINEER BRIDGES & STRUCTURES
FEBRUARY, 1998

SHEET 5

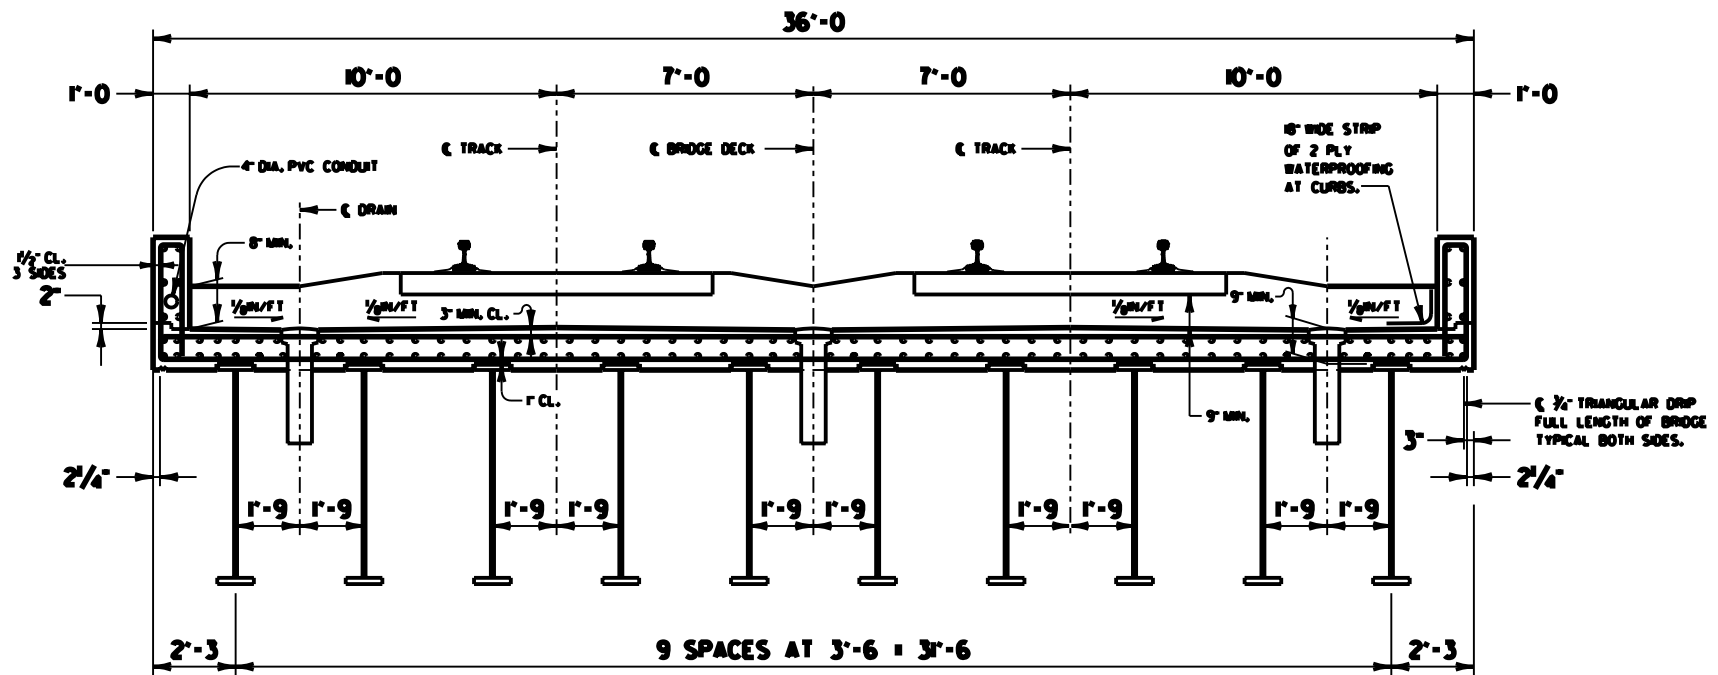

CROSS SECTION ~ DOUBLE TRACK

**NORFOLK SOUTHERN CORP
STANDARD UNDERPASS
BRIDGE DETAILS**

**TYPICAL CROSS SECTION
DOUBLE TRACK**

OFFICE OF CHIEF ENGINEER BRIDGES & STRUCTURES
FEBRUARY, 1998

SHEET 6